


RUA AVENICIO EZIDIO GIASSON

5,66	12,00	15,00	15,00	15,00	15,00	30,00	15,00	15,00	15,00	15,00	15,40
01	02	03	04	05		06	08	09	10	11	12
471,85	450,00	450,00	450,00	450,00	900,00	450,00	450,00	450,00	450,00	450,00	476,40
26,00	30,00	30,00	30,00	30,00	30,00	30,00	30,00	30,00	30,00	30,00	30,01
16,00	15,00	15,00	15,00	15,00	30,00	15,00	15,00	15,00	15,00	15,00	16,34

RUA FREI SÉRGIO HILLESHEIM

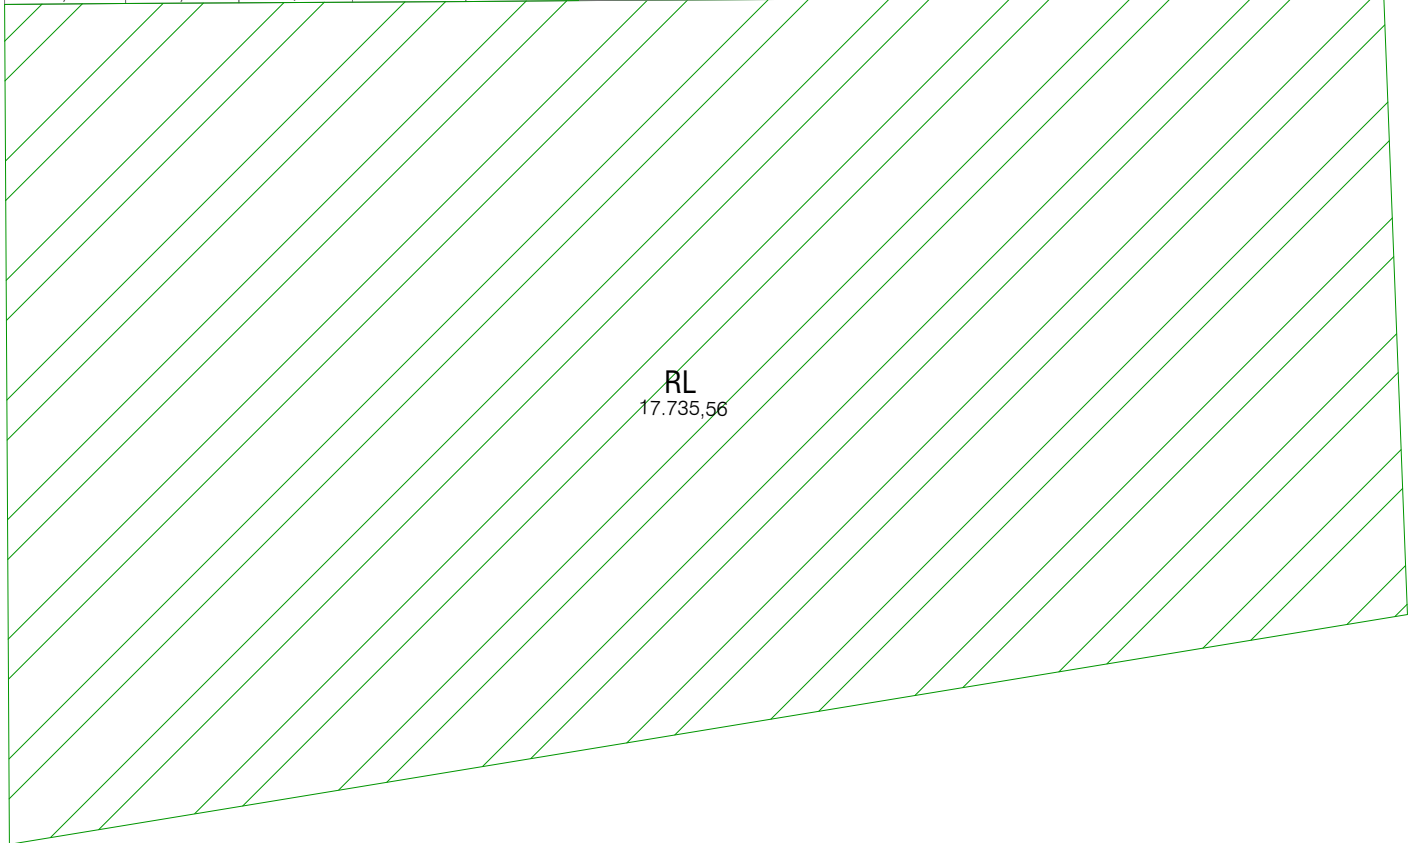

RL
17.735,56

Observação: Medidas meramente indicativas, originais devem ser obtidas no registro de imóveis ou por levantamento topográfico.

LEGENDA

